



Guy St John Taylor Associates

CHARTERED ARCHITECTS

TOP LOCK STUDIO, NAVIGATION YARD,
MILLGATE, NEWARK ON TRENT,
NOTTINGHAMSHIRE, NG24 4TN
T 01636 605100 F 01636 605101
E info@guytaylorassociates.co.uk

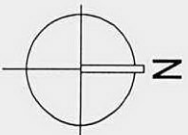

This copy has been produced by or with the authority of Newark & Sherwood District Council pursuant to Section 47 of the Copyright, Designs and Patents Act 1988 (The Act). Unless The Act provides a relevant exception to copyright, the copy must not be copied without the prior permission of the copyright owner.

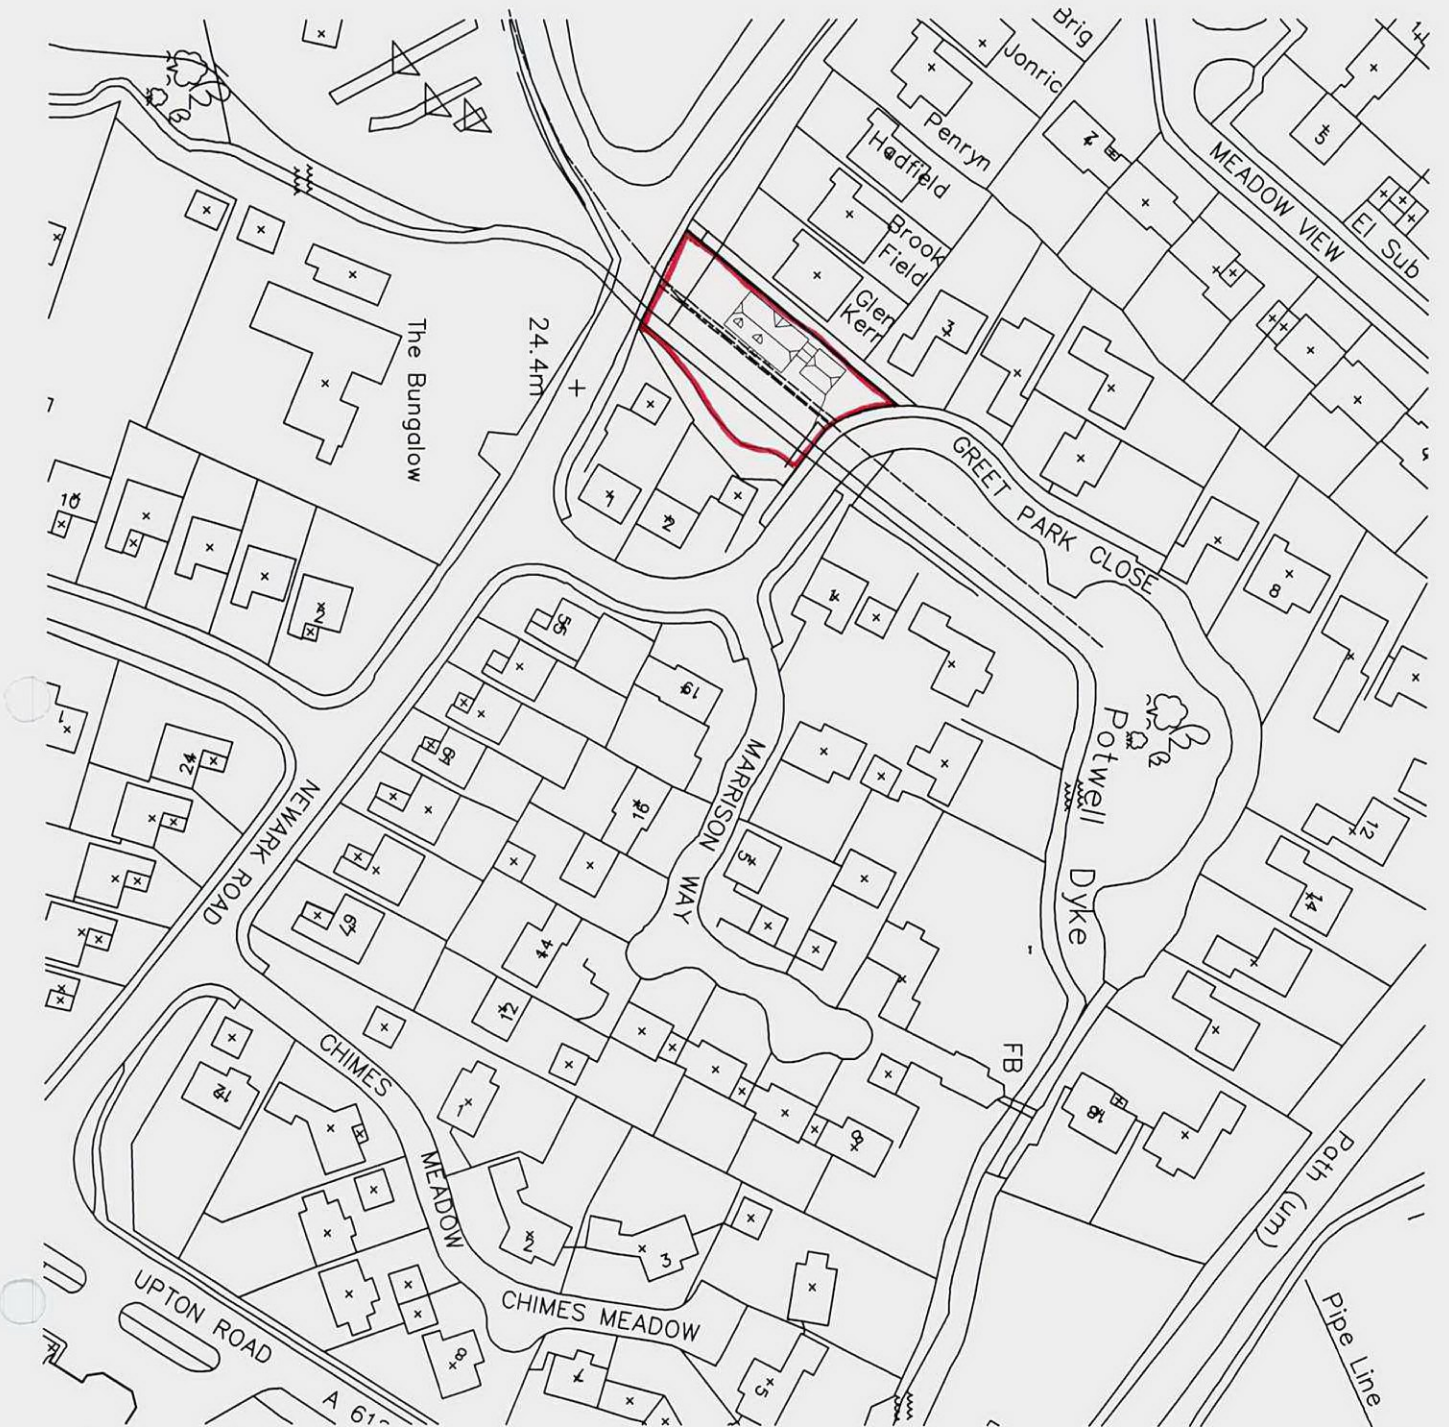

Client
Gascoines Group Ltd

Project Title
Land off Great Park Close, Southwell

Drawing Title
1:1250 Location Plan

Date: Jan 2009

Job No: 81288.12

This Ordinance Survey Extract has been reproduced under licence with the permission of The Controller of Her Majesty's Stationery Office Crown Copyright. Licence No. 40007936.